



ATKINS

404 BNA Drive, Suite 600
Nashville, Tennessee 37217
Phone: 615.399.0266

STAMP

DESC

BY

DATE

REV. NO.

NASHVILLE INTERNATIONAL AIRPORT (BNA)
METROPOLITAN NASHVILLE AIRPORT AUTHORITY
MNAA_PROJECT_NO_1614 (PACKAGE 2)
TERMINAL AREA PARKING GARAGE

JOB NO.: 100050555
DATE: 12-28-2016
DESIGNED BY: Designer
DRAWN BY: Author

DRAWING NAME

ART-IN-PUBLIC
PLACES PLAN


DRAWING NUMBER

ART-100

Wayfinding Parking Level Colors


Vivid Rainbow Colors

PARKING LEVEL 6	PARKING →	SW 6867 Fireworks Interior / Exterior
PARKING LEVEL 5	PARKING →	SW 6887 Navel Interior / Exterior
PARKING LEVEL 4	PARKING →	SW 6911 Confident Yellow Interior / Exterior
PARKING LEVEL 3	PARKING →	SW 6931 Jolly Green Interior / Exterior
PARKING LEVEL 2	PARKING →	SW 6959 Blue Chip Interior / Exterior
Ground Transportation Center	PARKING →	SW 6981 Passionate Purple Interior / Exterior

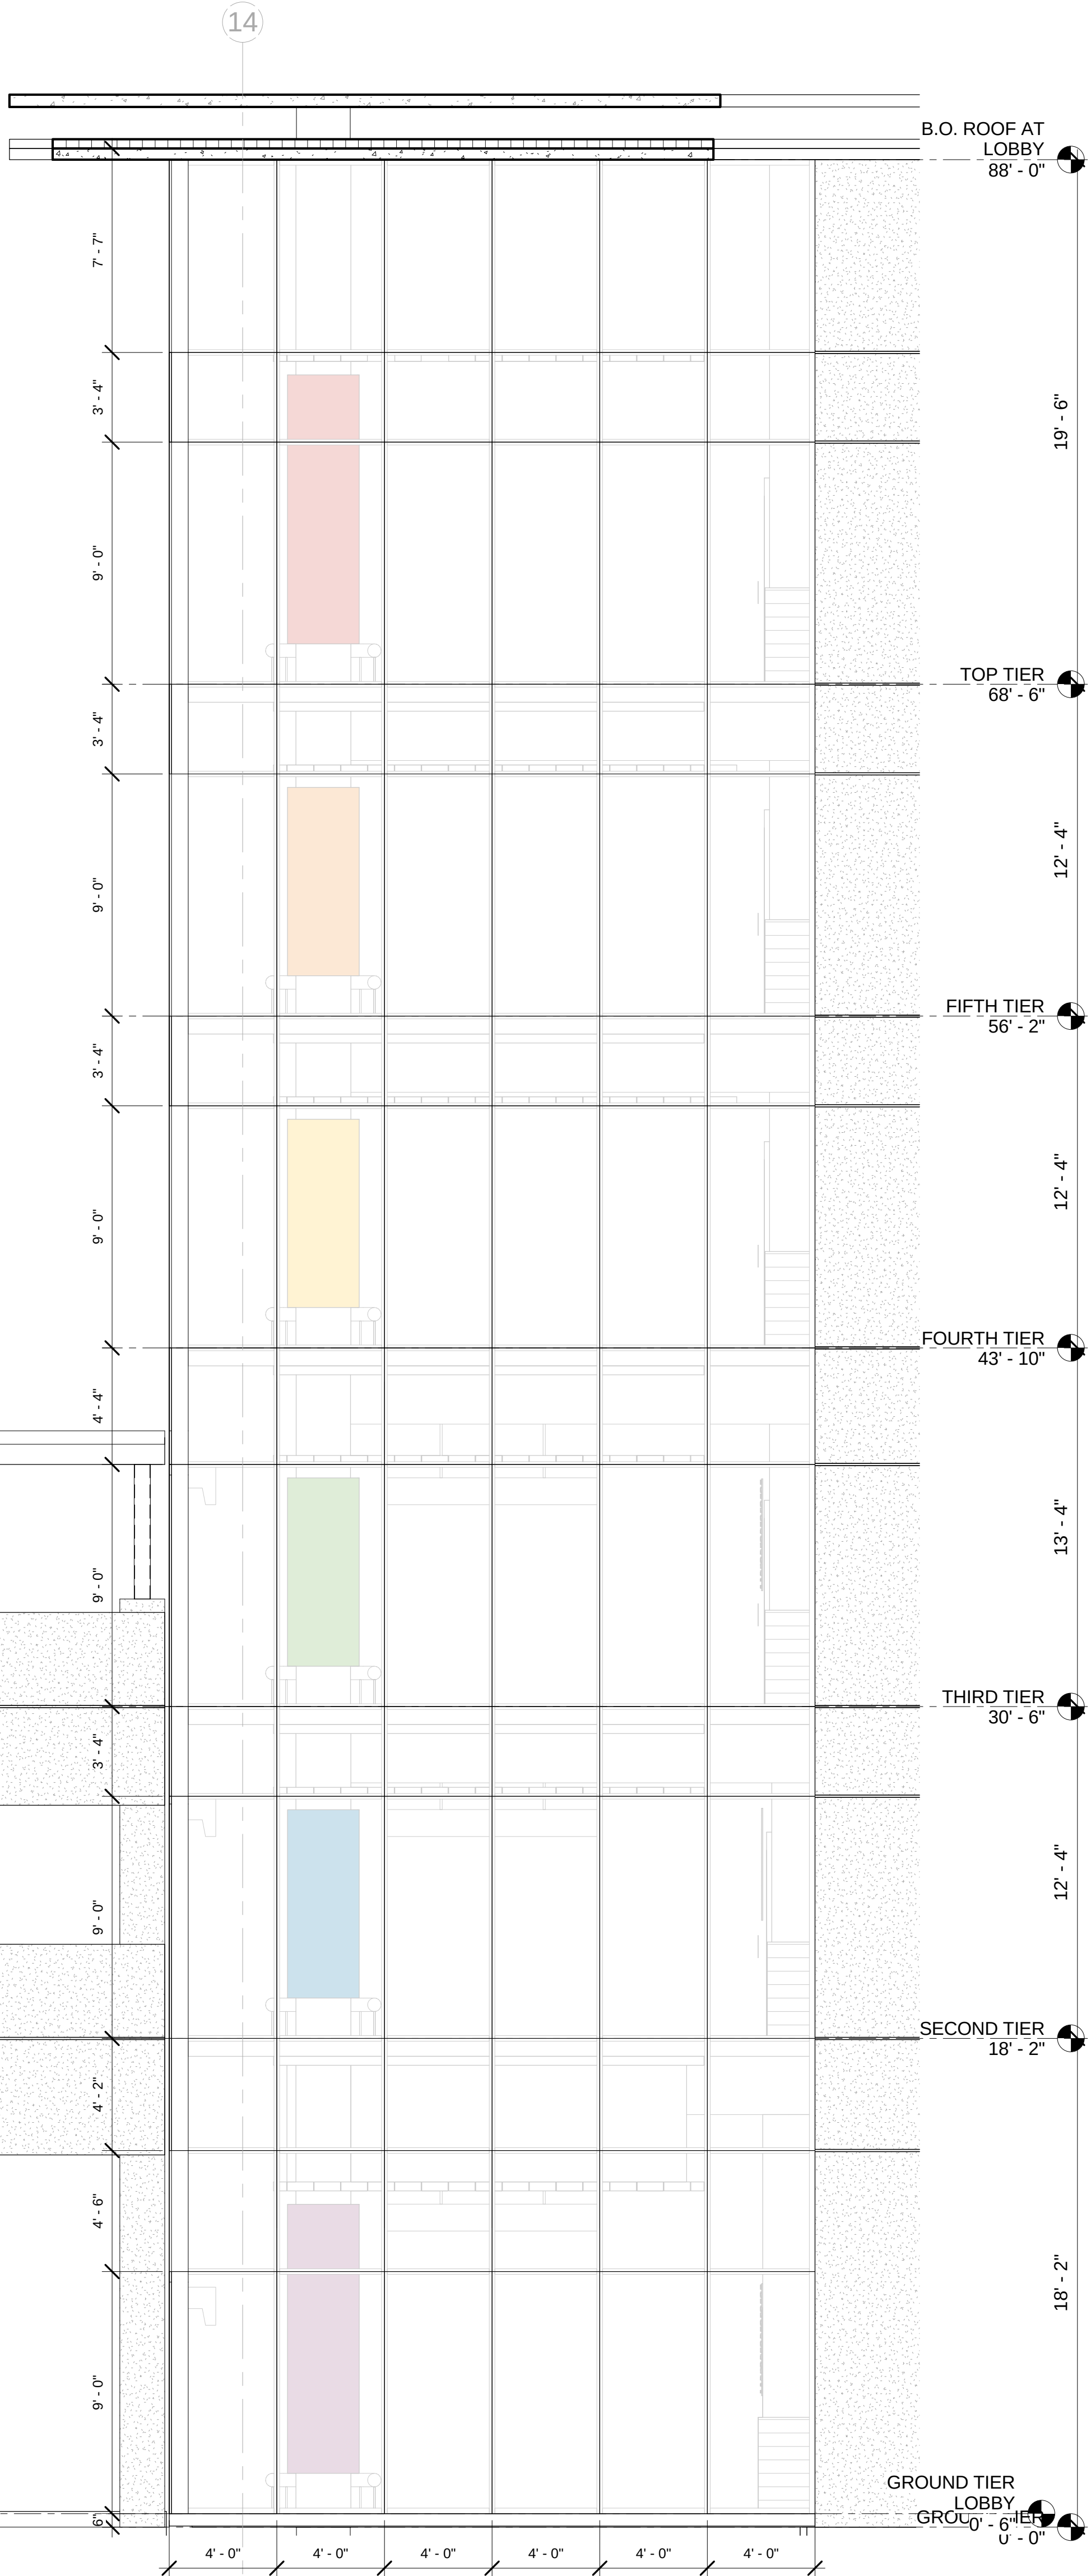

A4 WEST EXTERIOR LOBBY ELEVATION
SCALE: 1/4" = 1'-0"

C1 ENLARGED PLAN - ART COLUMN (TYPICAL AT ALL LEVELS)
SCALE: 1" = 1'-0"

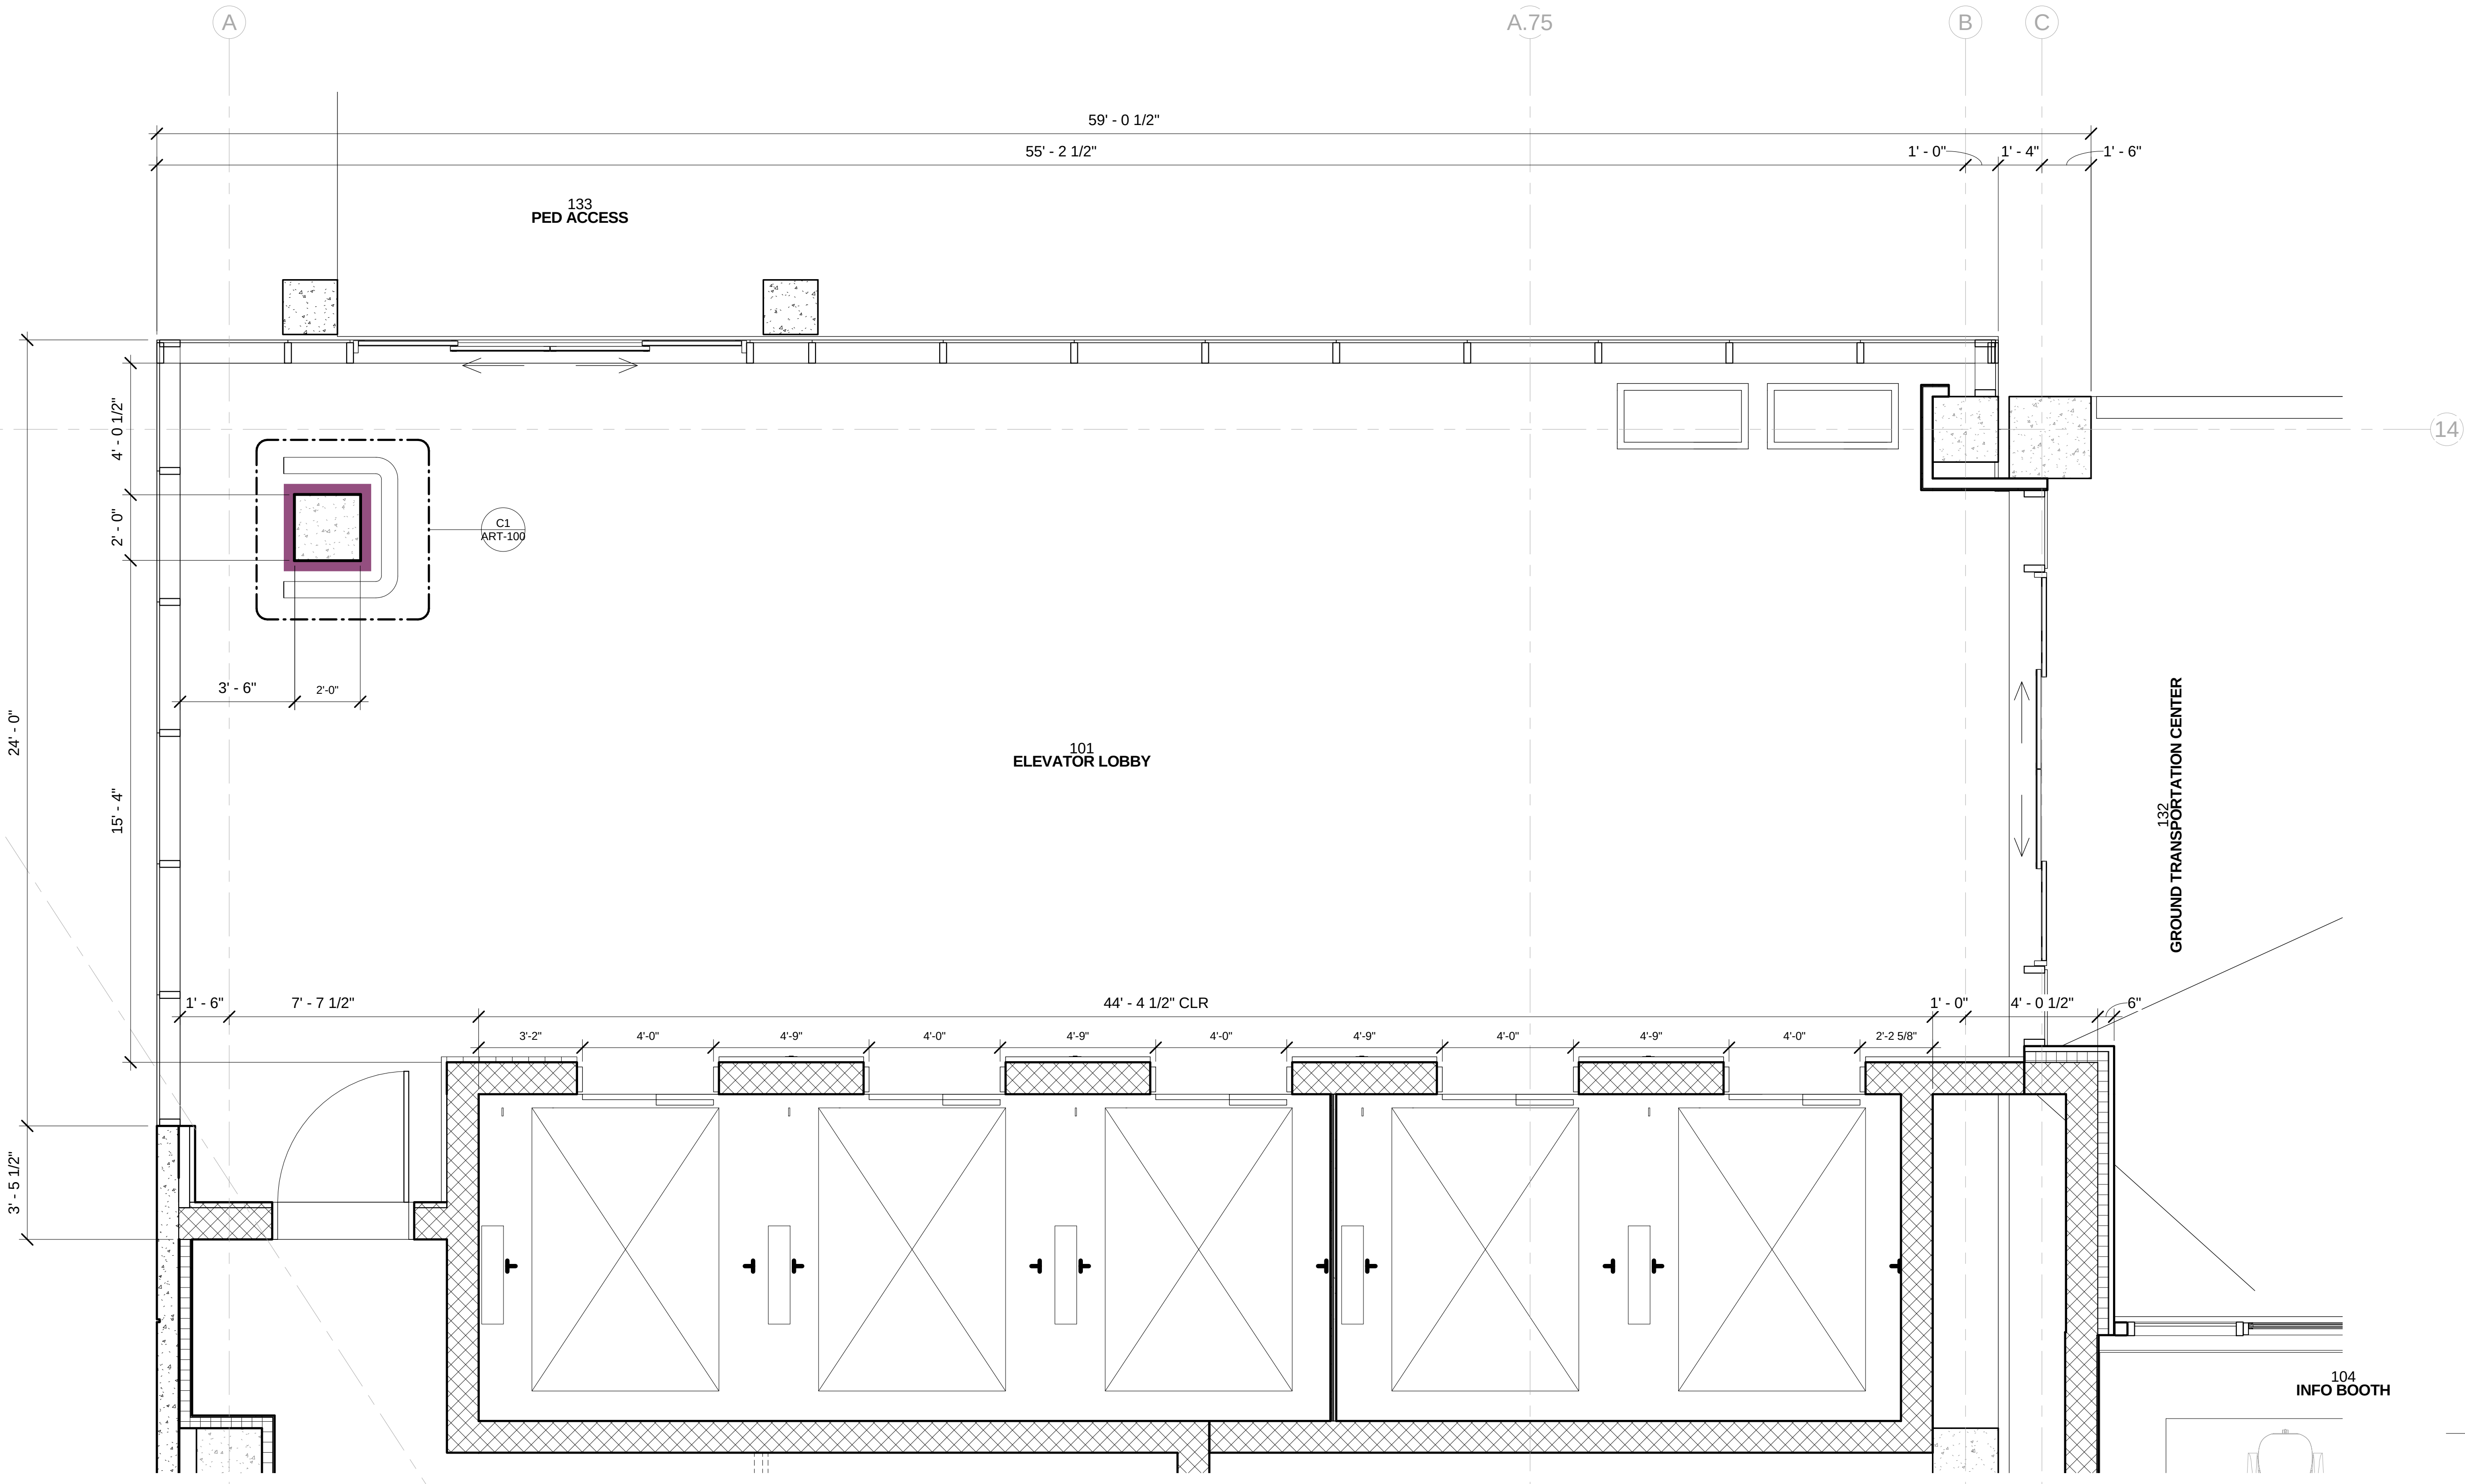

B2 FLOOR PLAN - TYPICAL LOBBY (TIER 1-6)
SCALE: 3/8" = 1'-0"